

Legend

New Footpath /junction build out.
Concrete paviors at Heritage Centre

M

Mark/Identify Existing Footpath
(outside Hair Salon)

DK

Dish Kerbs of Footpath area
(Entrance to Cloich Choireal)

New raised platform ramp
(also used as crossing point)
zebra crossing or signalled

New parking bays -37no.
markings onto existing road
parking management scheme required



New Loading bay - 2 no.

Existing Grass island removed

New Tree & circular seat

2018 Village Projects

- A New steps to Graveyard Gate
- B New Footpath & Parking bays
@ Fair Green / Heritage centre.
- C Footpaths, Parking bays,
Pedestrian crossings,
& one way system @
commercial island
- D Existing kerbs to be dished
@Cloch Choireal

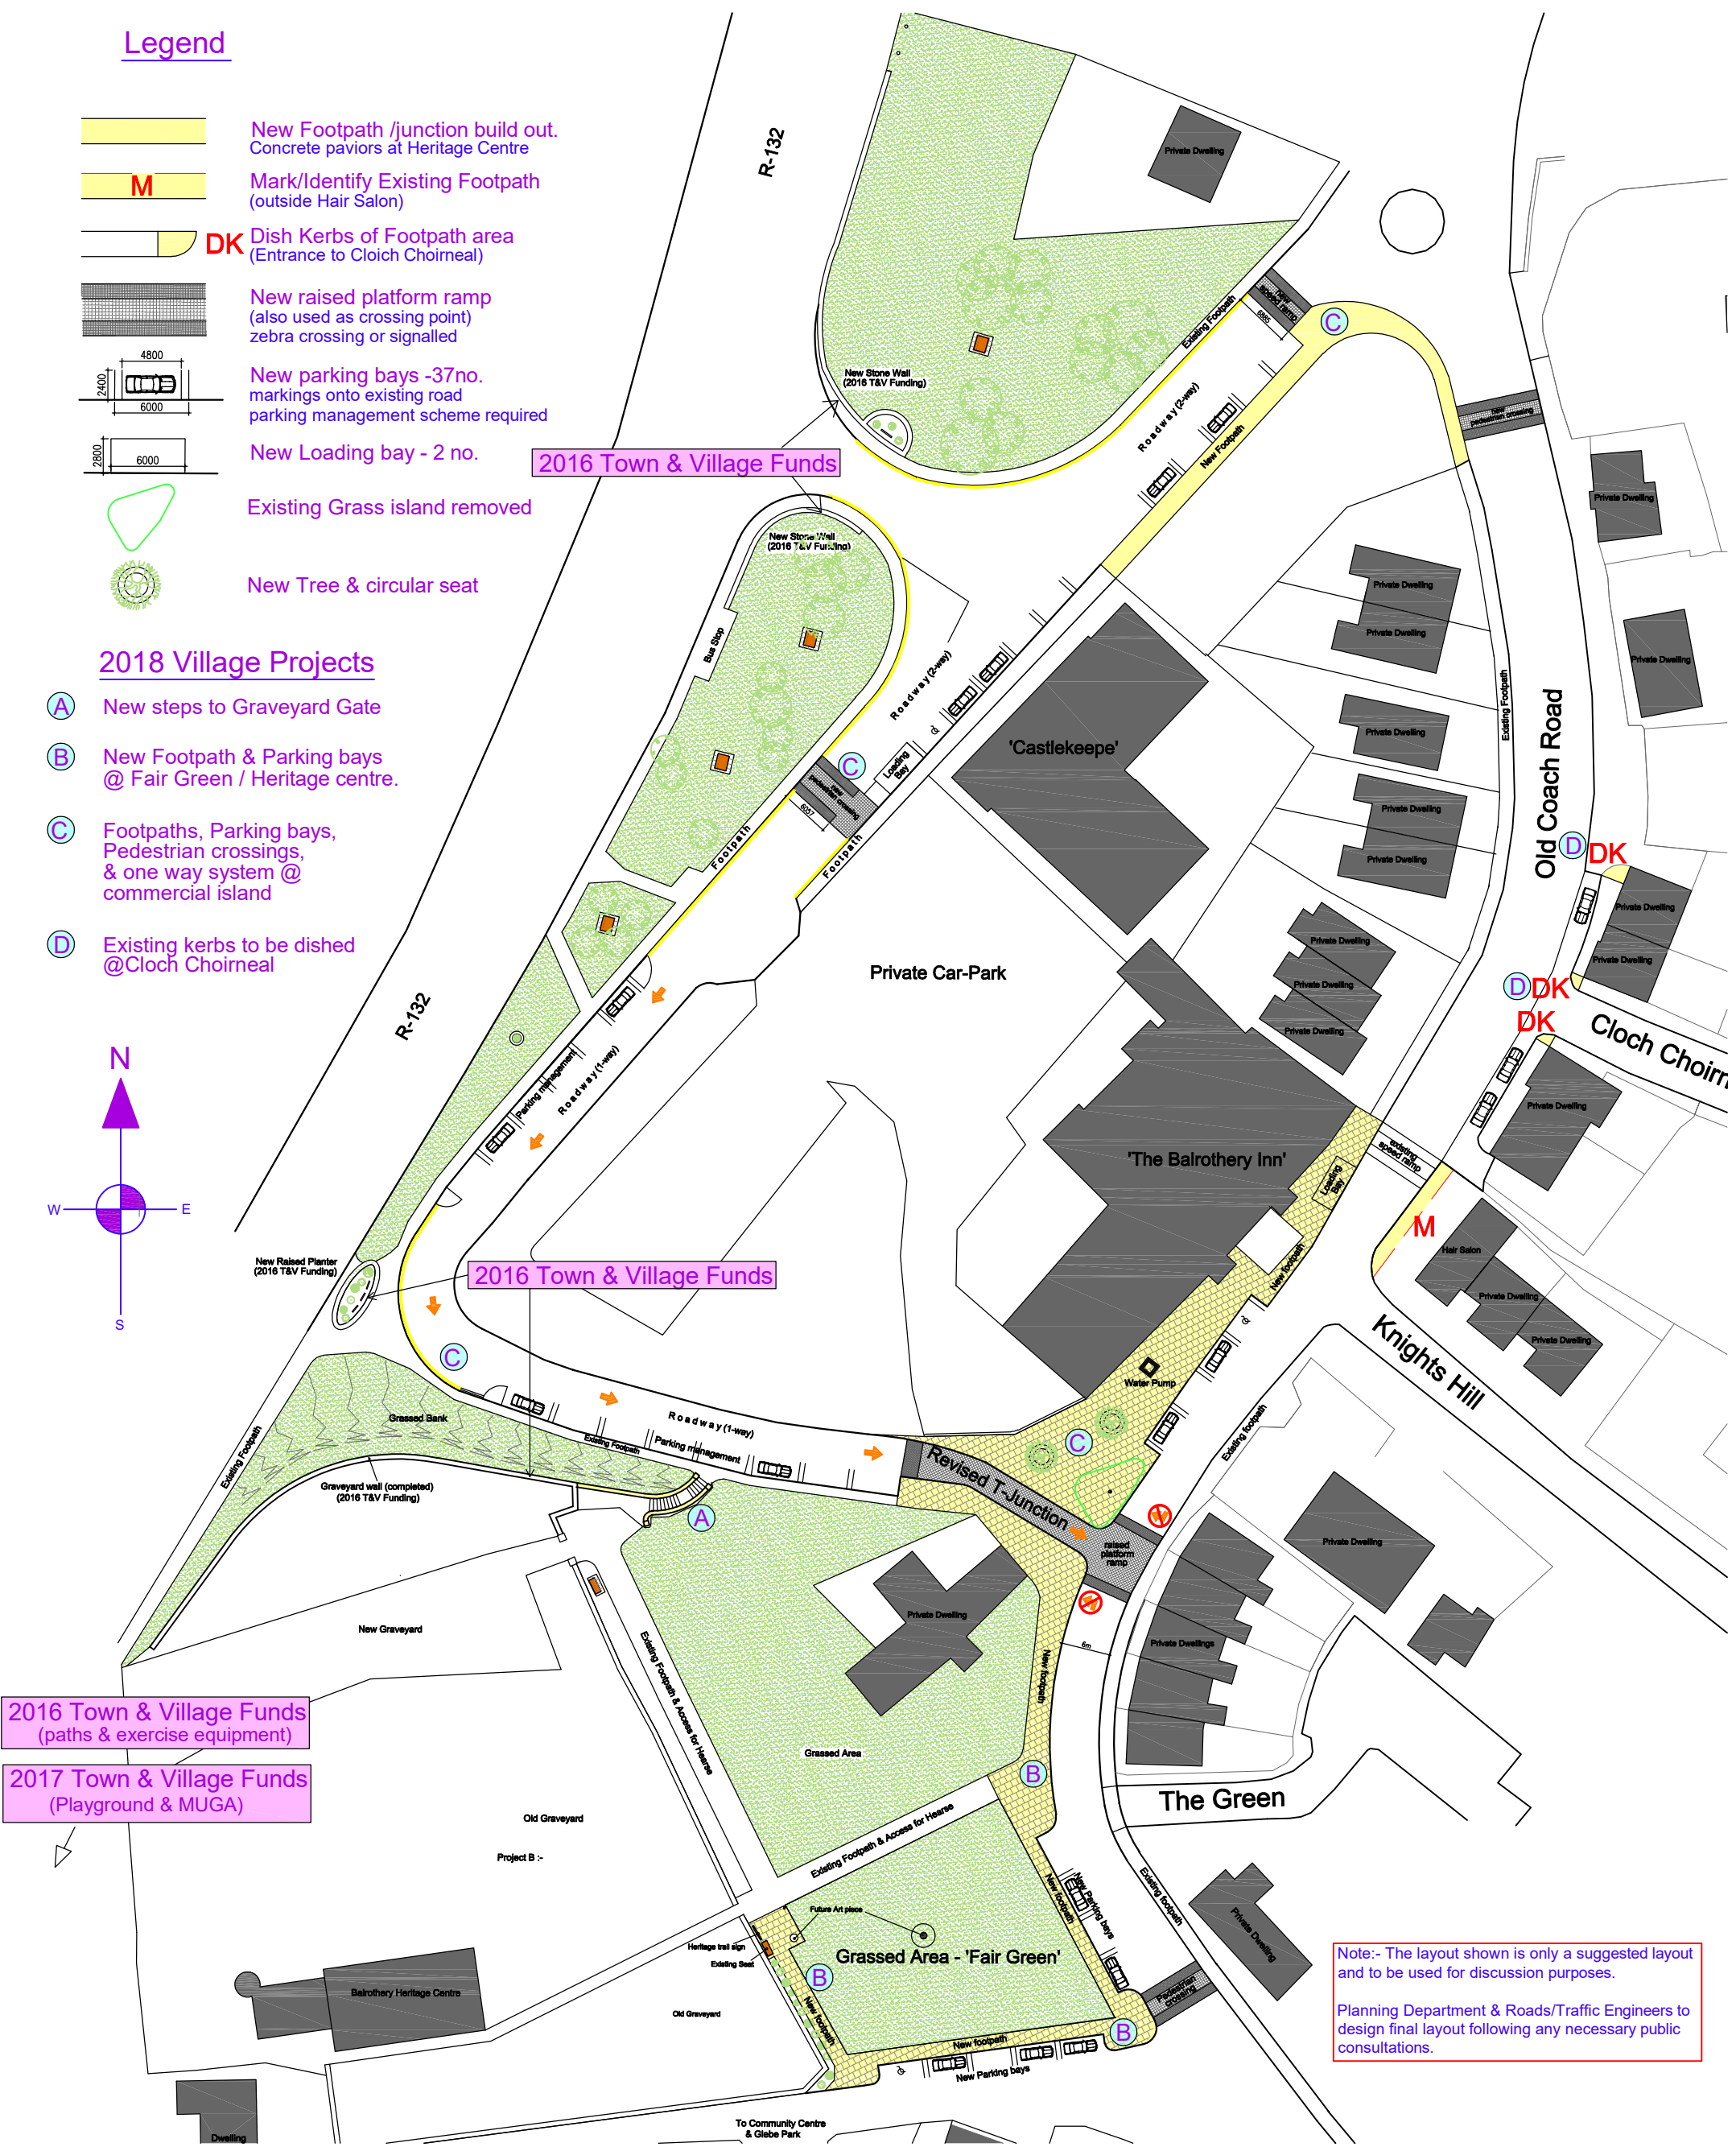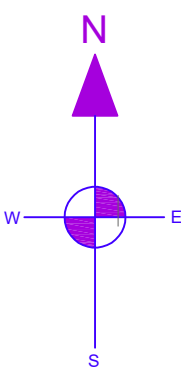

Note:- The layout shown is only a suggested layout and to be used for discussion purposes.

Planning Department & Roads/Traffic Engineers to design final layout following any necessary public consultations.

Balrothery Village - Fair Green & Commercial Island - Proposed Improvement Works.

| | | | |
|------------------------------------------------|--|-----------------------|--|
| TITLE:- BALROTHERY PROJECTS – 2018 | | STAGE:- DESIGN | |
| SITE:- BALROTHERY VILLAGE, FINGAL, CO. DUBLIN. | | DATE :- MAY 2018 | |
| CLIENT:- BALROTHERY COMMUNITY ASSOCIATION | | SCALE:- 1:750 | |
| CLIENT/JOB NUMBER:- 18-25 | | DRAWING NUMBER:- D-02 | |

KT Designs

Architectural & Planning Services

ph./fax.- 01 8415130
mob. 086 8453573
kevin.tolan@gmail.com

Unit 12, Best Centre,
Stephentown,
Balbriggan, Co. Dublin.